



east elevation 1:100

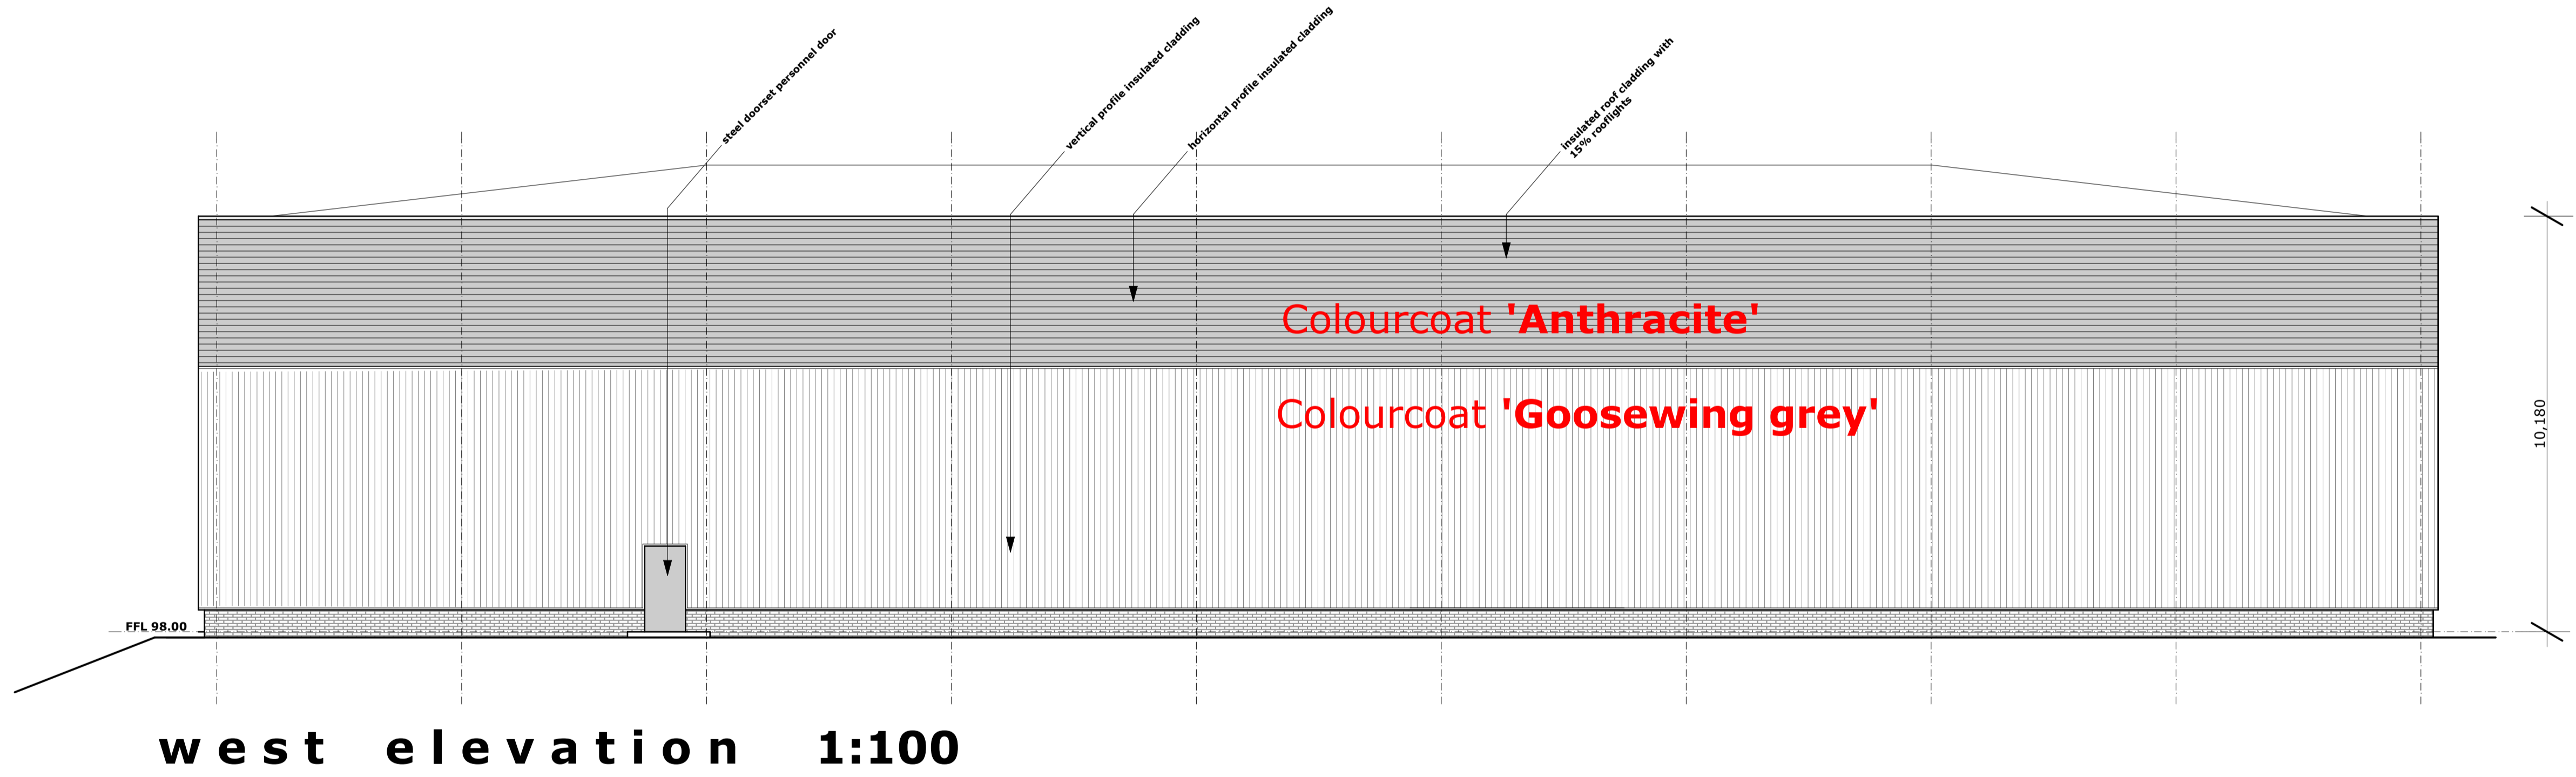

west elevation 1:100

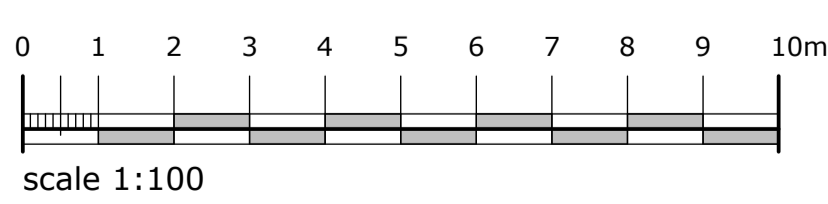

campbelldriverpartnership
 architects designers surveyors

client: readstone construction ltd
 project: industrial units
 barnfield way altham
 sheet: proposed elevations 1 of 2

dwg no: 13.180	06	C
----------------	----	---

scale: 1:100 @ A1
 date: _____
 drawn: _____
 capricorn park
 blakewater road
 blackburn bb1 5gr
 t: 01254 297700
 f: 01254 297701
 email: design@cdparchitects.co.uk